


LEGEND:-

- STALL ALLOTTED TO FOREIGN PARTICIPANTS
- STALL AVAILABLE ONLINE
- STALL BOOKED ONLINE - IN FIRST PHASE

FINISHED LEATHER

MACHINERY

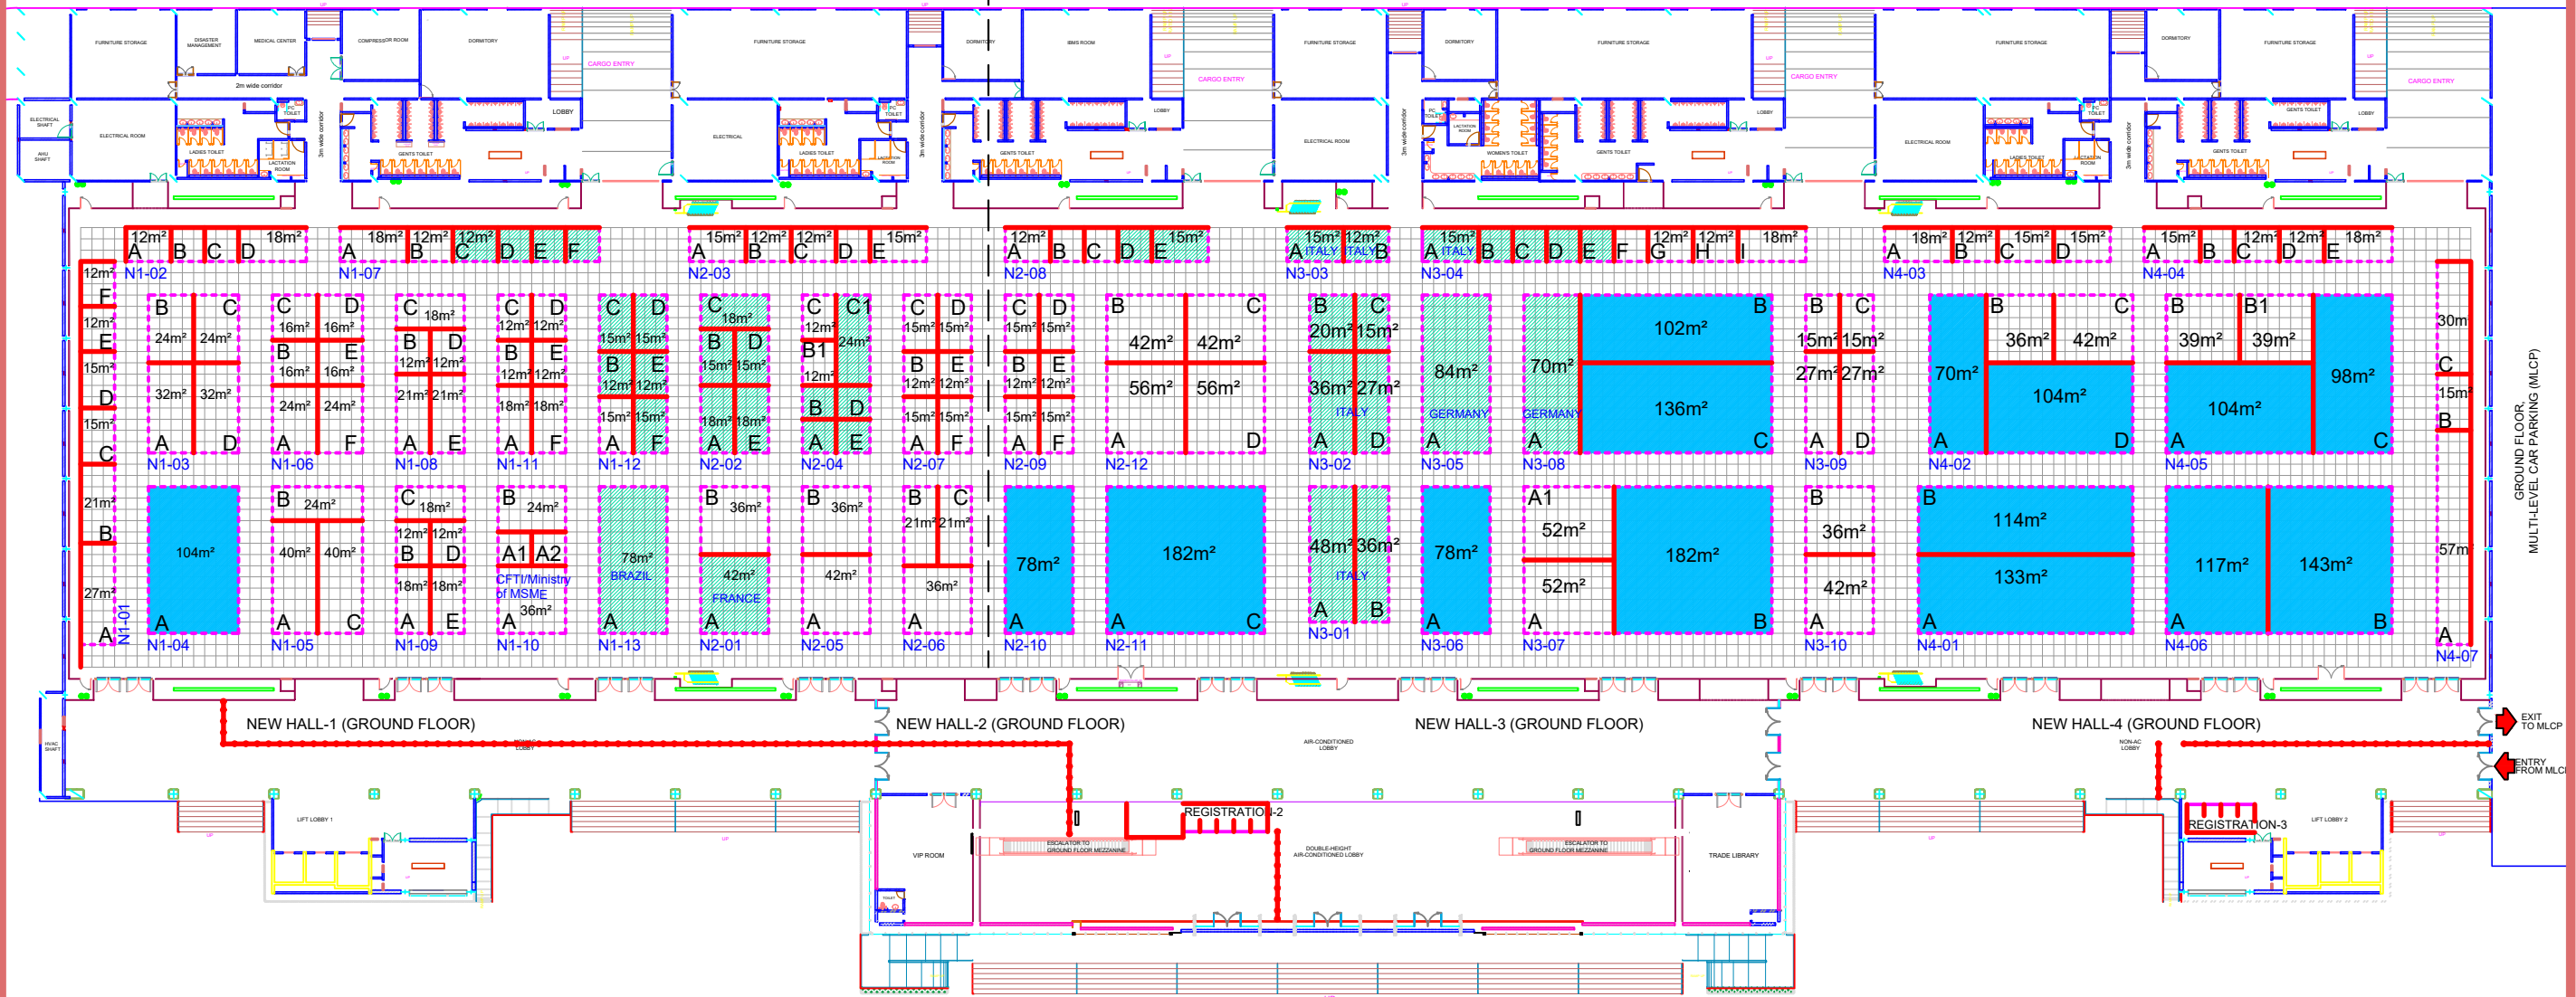

NOTE: ALL STALLS ARE OF 9 SQ.M., EXCEPT OTHERWISE MENTIONED.

PROJECT TITLE:
INDIA INTERNATIONAL LEATHER FAIR - 2025
 HALL - 1A, 1B, 2, 3, CONVENTION CENTRE,
 TEMPORARY HALLS - 1C, 1D & 3A
 CHENNAI TRADE CENTRE, CHENNAI

07-Jan-25 4:16:09 PM, Mohit

DATE: 07.10.2024
 SCALE: FIT TO PAPER
 DRAWING NO: IILF-2025: HALLS - N1 - N4



NOTES:-
 - THIS DRG. IS THE PROPERTY OF ITPO. IT SHALL BE USED ONLY FOR THE PURPOSE FOR WHICH IT HAS BEEN ISSUED BY THE ARCH. DIVISION.
 AMENDMENTS, IF ANY, REQUIRED IN THE LAYOUT PLAN SHALL APPROVED FROM ARCH. DIVISION.
 - CONSTRUCTION WITHIN THE ALLOCATED STALL, SHELL SCHEME / BARE / OUTDOOR OPEN SPACE BY THE PARTICIPANTS/AGENCIES, SHALL BE AS PER ARCHITECTURE & ENGG. GUIDELINES OF ITPO.
 - THE DESIGN OF THE BARE STANDS ARE TO BE GOT APPROVED FROM ARCH. DIVISION.
 - NO SUBLETTING OF STALLS IS PERMITTED BY ITPO.

R.NO.	REVISION	DATE
R4.		
R3.		
R2.		
R1.		

SAURABH SHARMA
SR. MANAGER (ARCHITECT)

BRIJ LAL
GEN. MANAGER (ARCHITECT)

INDIA TRADE PROMOTION ORGANISATION

ARCHITECTURE UNIT
I T P O

BHARAT MANDAPAM, N. DELHI.