

AAHAR - 2023

HALL - 7
MARCH 14 - 18, 2023


**HALL - 7: Equipment, Hospitality, Decor & Housekeeping
Bakery Heavy Machinery, Refrigeration, Tentage,
Decor & Packaging**

LEGEND:

- EMERGENCY EXIT
- ELECTRIC PANEL
- HOSE REEL
- STALL SOLD / ALLOCATED OFFLINE TO MARQUEE COMANIES/FOREIGN/GOVT DEPT.
- SHELL SCHEME STALL

LEGEND:

I.T.P.O.	HOTREMAI	ARCHII	FIWA
FIFHI	FIAC	FHSAI	

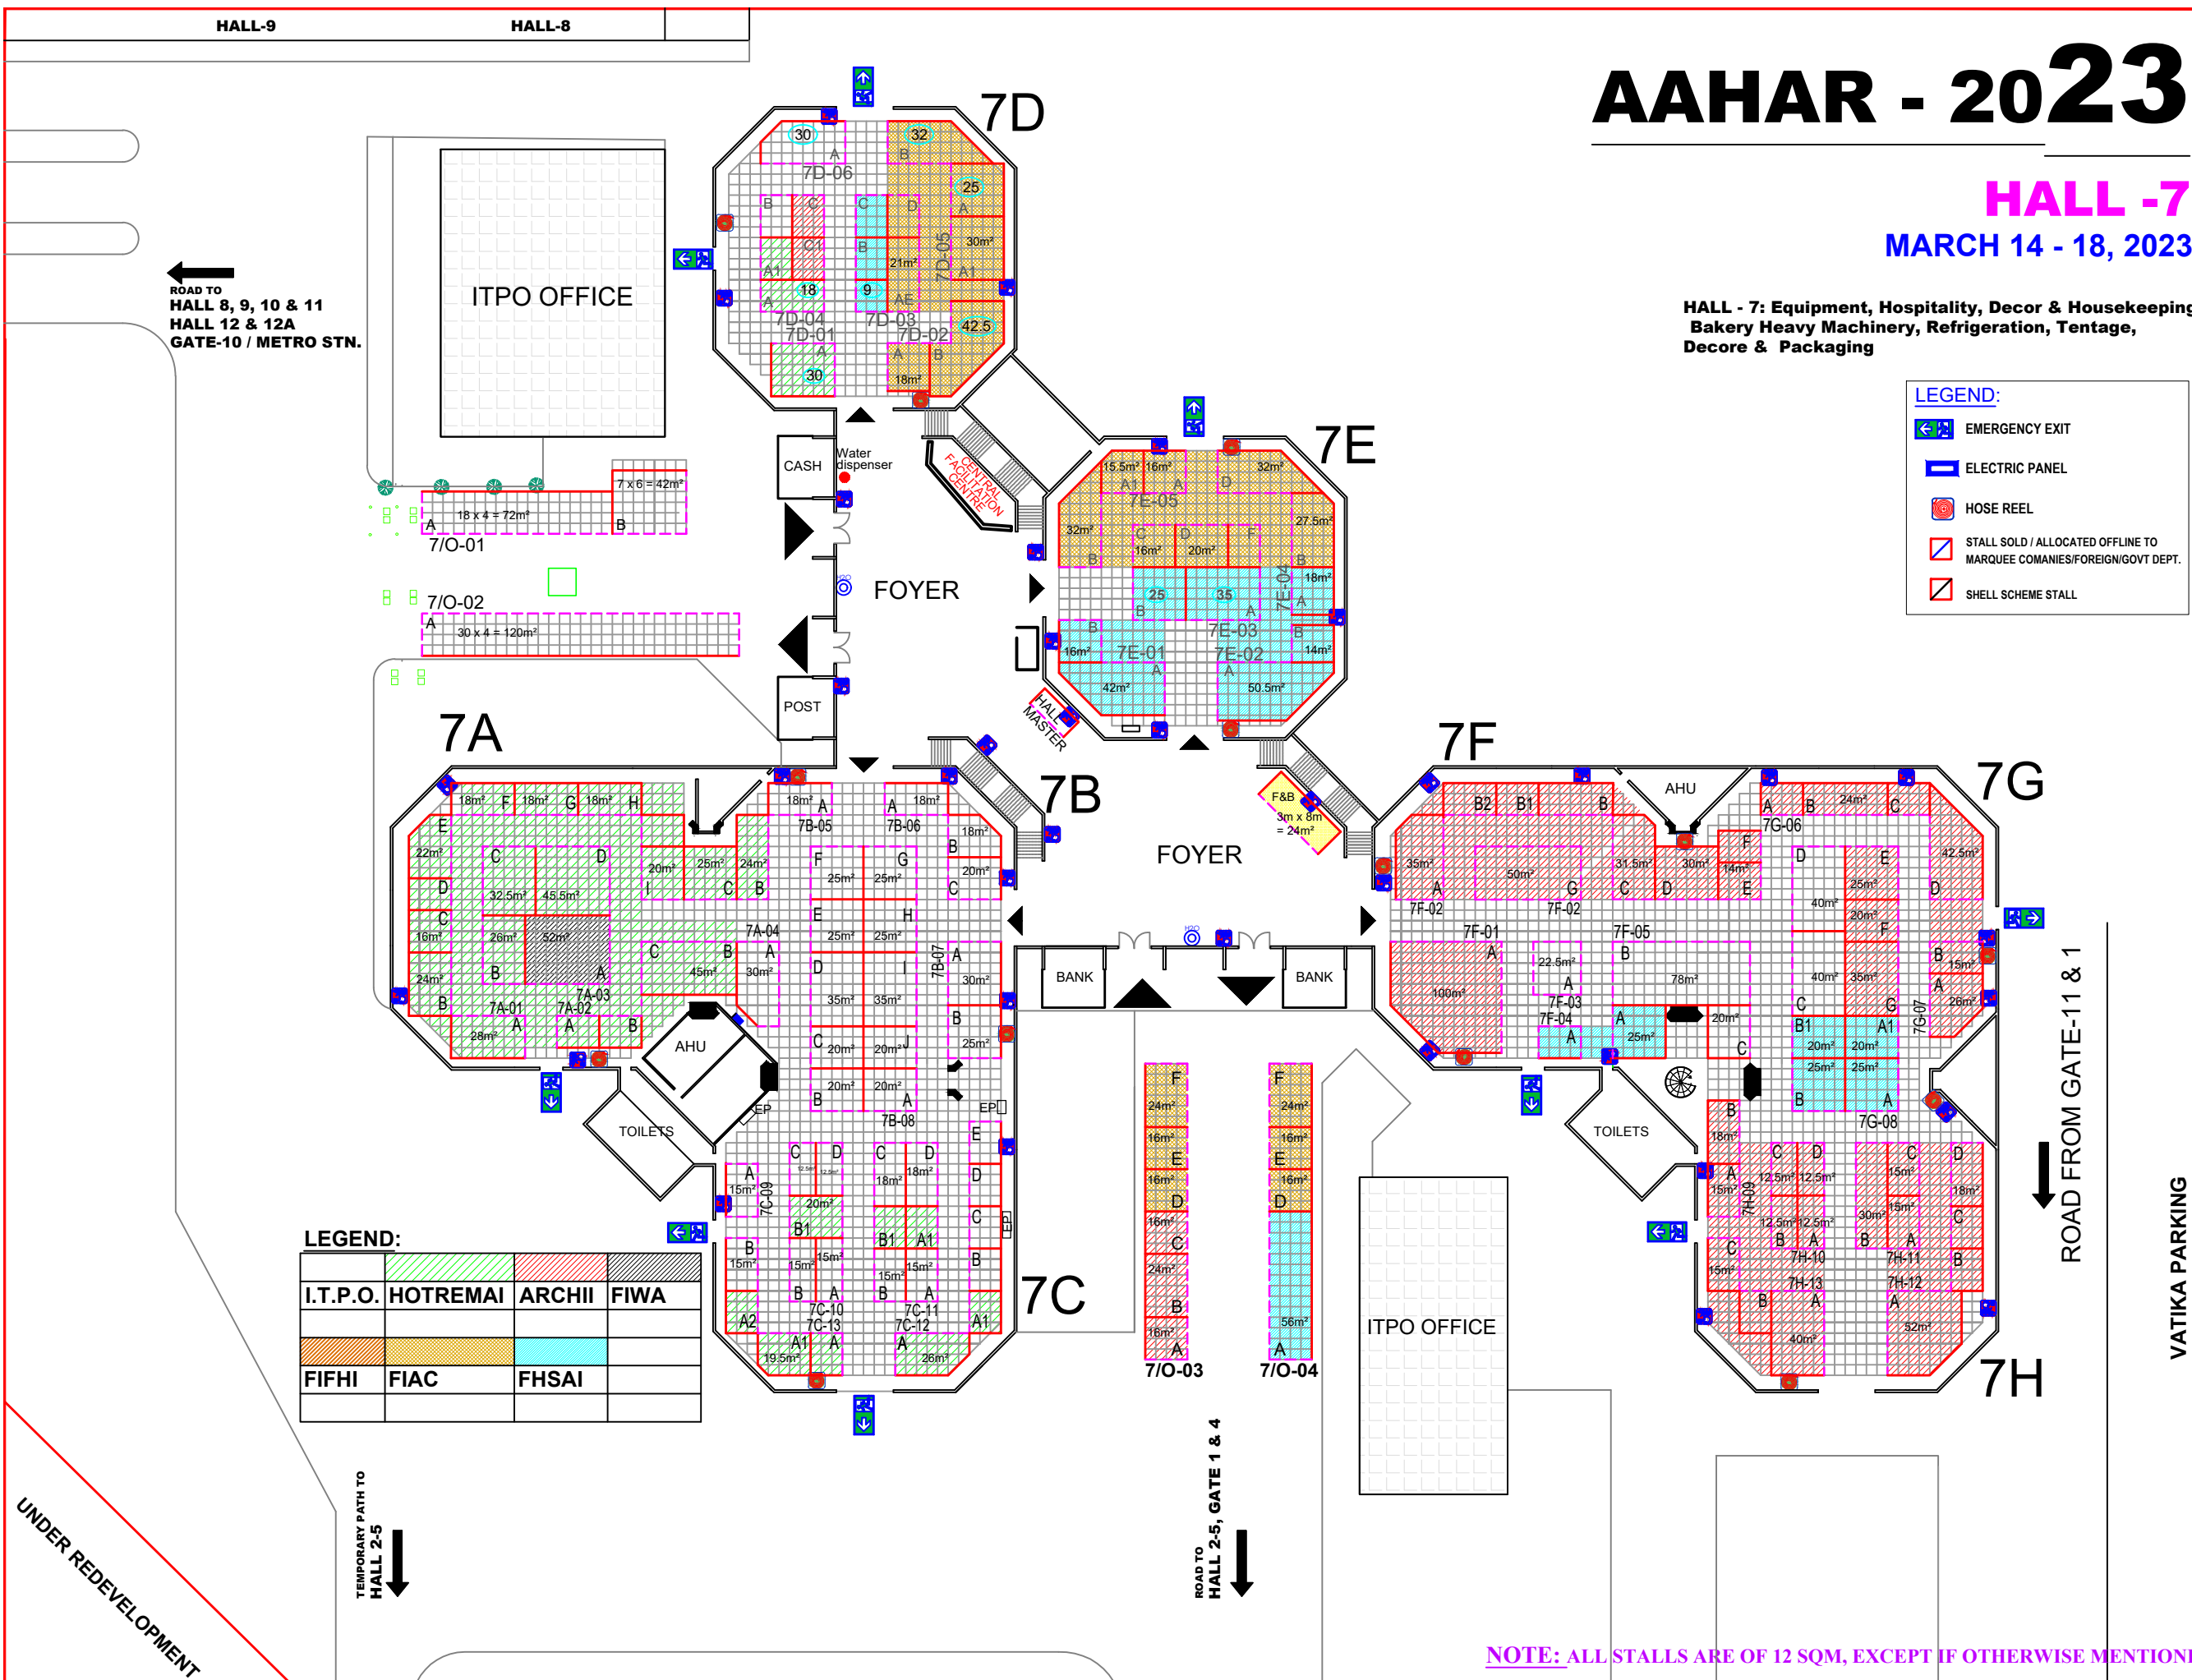

INDIA TRADE PROMOTION ORGANISATION
ARCHITECTURE UNIT
I T P O
PRAGATI MAIDAN, N. DELHI.

RY	DATE
RS	BRJ LAL
RS	DY. GEN. MANAGER (ARCHITECT)
RZ	REVISION
RZ	SAURABH SHARMA
RT	MANAGER (ARCHITECT)
S.NO.	

DRAWING NO: AAHAR-23_H7
SCALE: FIT TO PAPER
DATE: 05.01.2023
NORTH:

NOTES:
1. This drawing is the property of ITPO, and it shall be used only for the purpose for which it has been issued by the Architecture Unit.
2. I.T.P.O. Amendments, if any, required in the layout plan shall be got approved from Architecture Unit, I.T.P.O.
3. Construction within the allocated stalls, Shell/Bank scheme/Outdoor open space by the participants/agencies, shall be as per the event's Design Guidelines and other applicable rules.
4. Error And Omissions: Expected (E.A.O.E.)

PROJECT TITLE & KEY PLAN:
AAHAR - 2023
LAYOUT PLAN : HALL - 7
PRAGATI MAIDAN, NEW DELHI.

NOTE: ALL STALLS ARE OF 12 SQM, EXCEPT IF OTHERWISE MENTIONED.