

AAHAR - 2023

HALL NO. - 8, 9, 10 & 11
MARCH 14 - 18, 2023

Kitchen & Hotel Equipment


TENTATIVE

LEGEND:

I.T.P.O. ARCHII	HOTREMAI	FHSAI	

LEGEND :

- EMERGENCY EXIT
- ELECTRIC PANEL
- HOSE REEL
- STALL SOLD / ALLOCATED OFFLINE TO MARQUEE COMANIES/FOREIGN/GOVT DEPT.
- SHELL SCHEME STALL

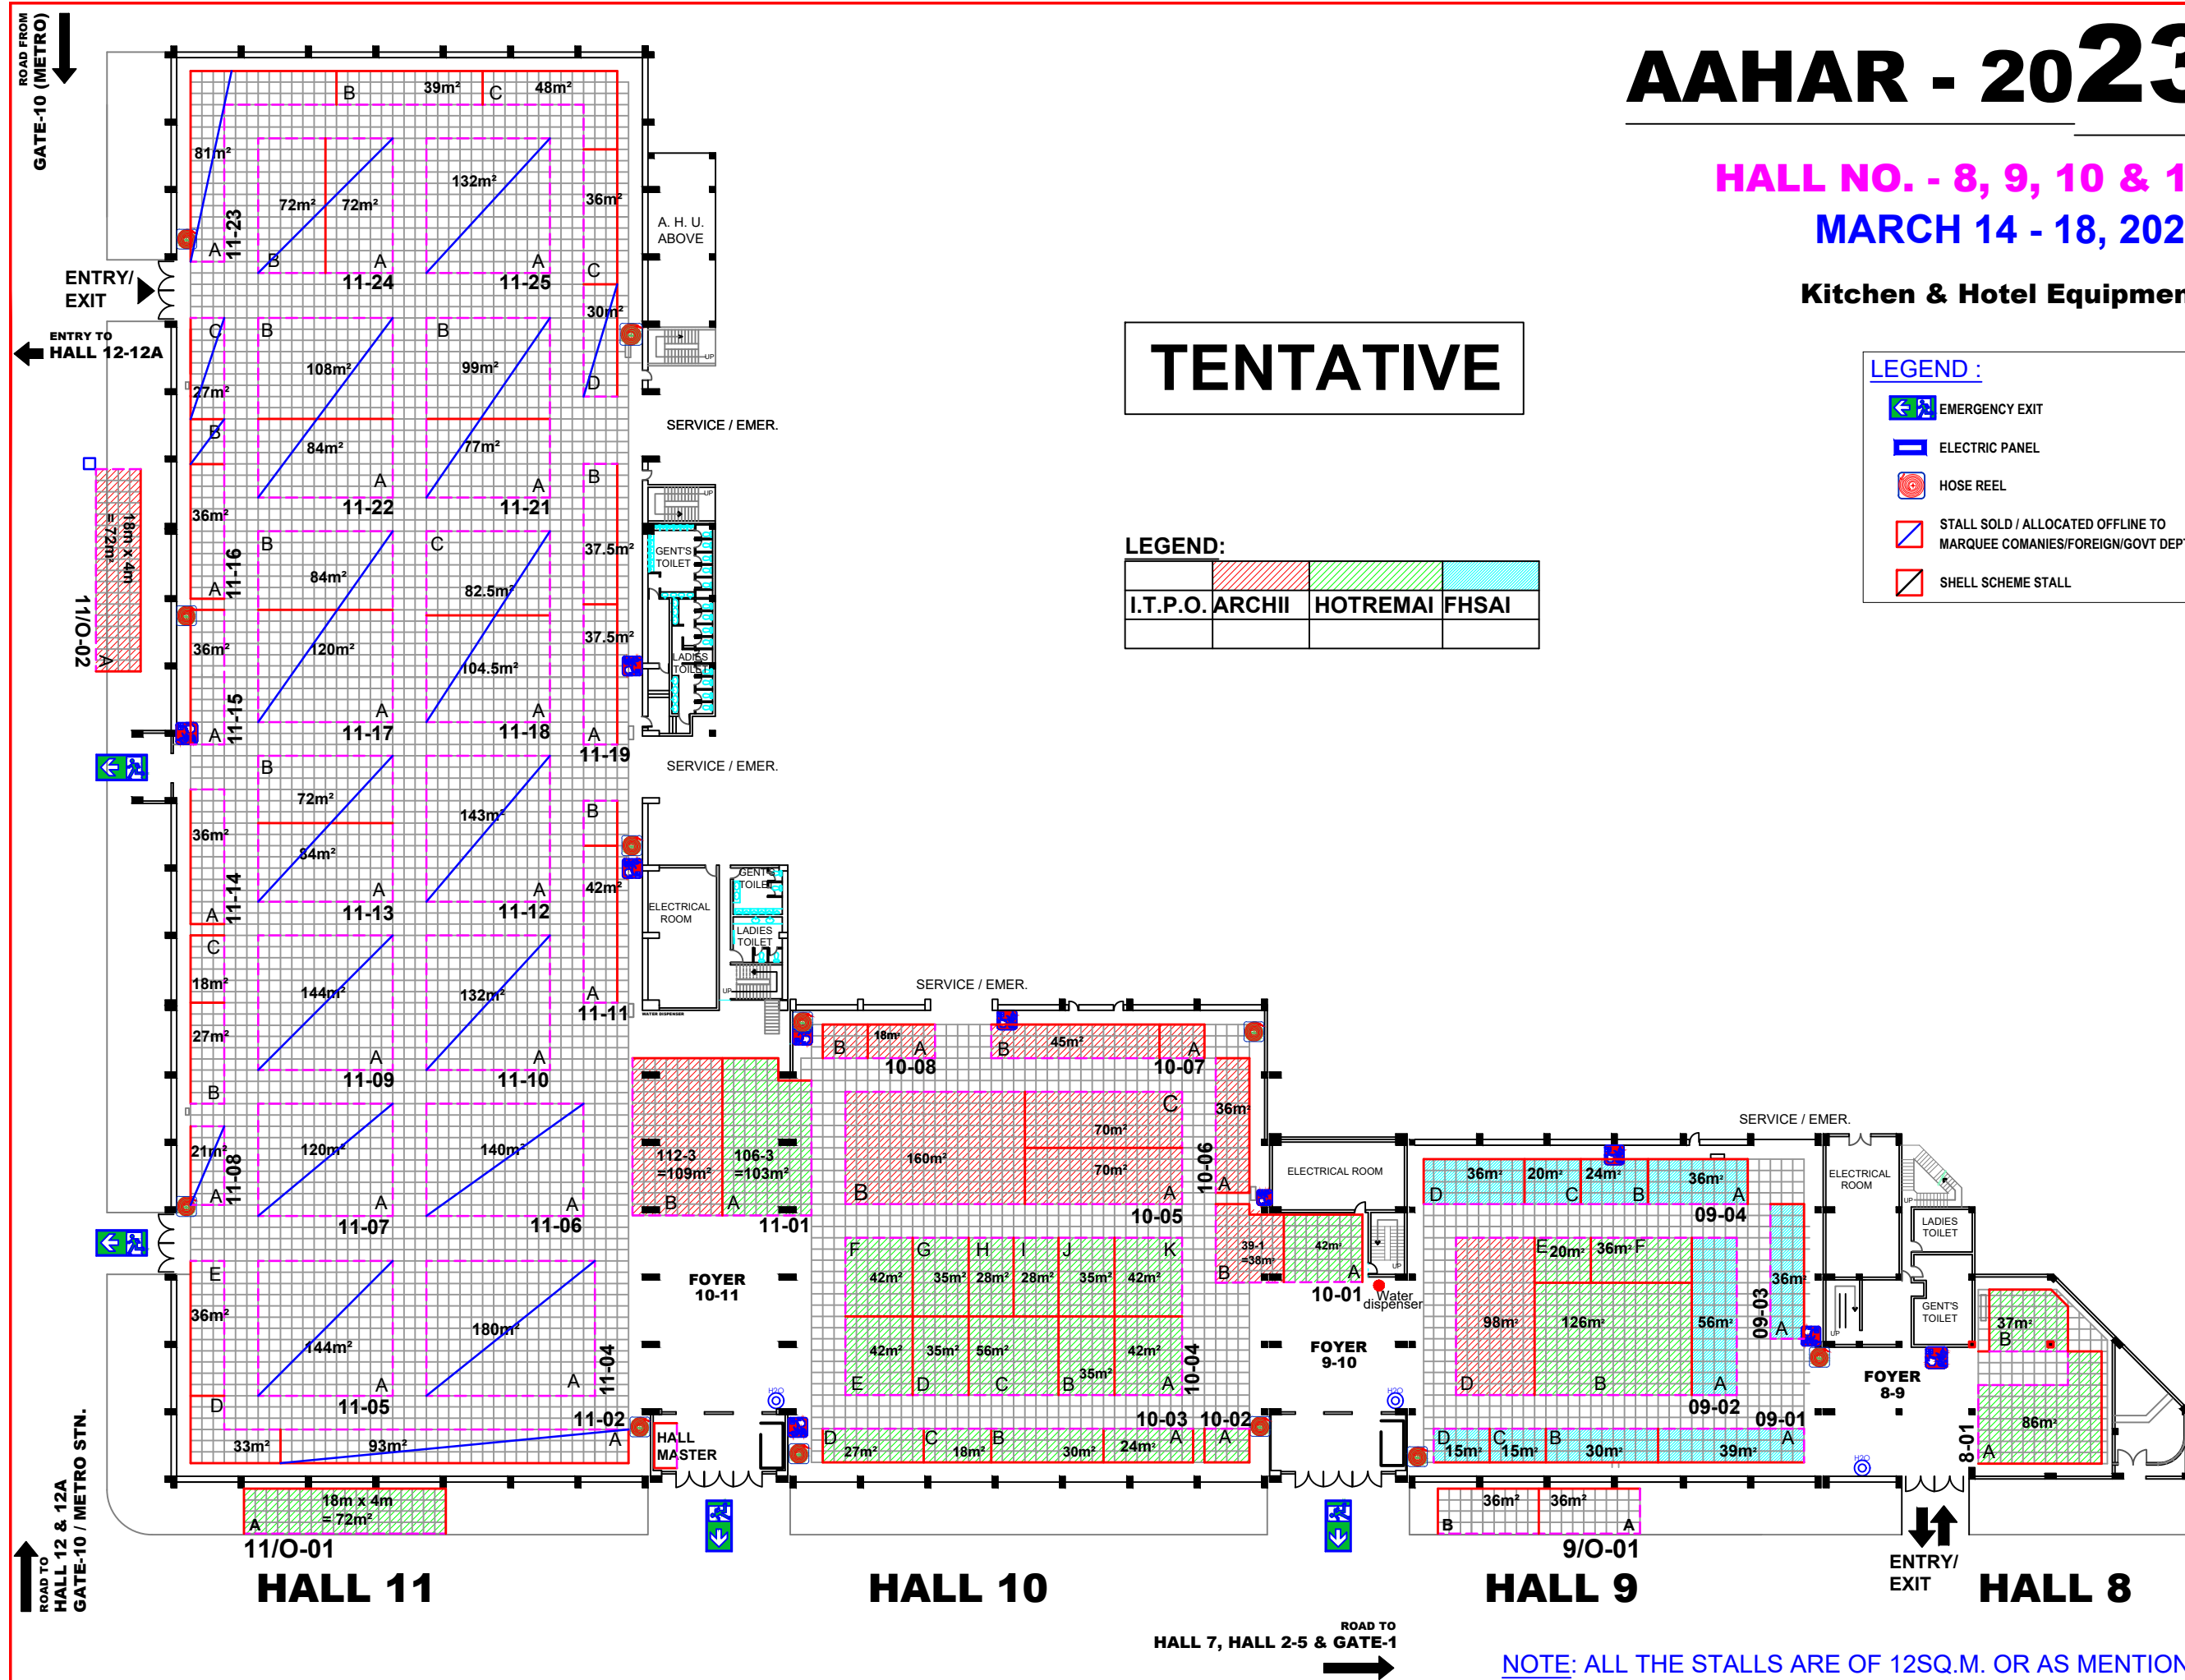

NOTE: ALL THE STALLS ARE OF 12SQ.M. OR AS MENTIONED.

INDIA TRADE PROMOTION ORGANISATION
ARCHITECTURE UNIT
PRAGATI MAIDAN, N. DELHI.

DATE	30.12.2022
SCALE	FIT TO PAPER
DRAWING NO.	AAHAR-23_H8-11
NORTH	
REVISION	
DATE	
S. NO.	
R1.	
R2.	
R3.	
R5.	
R7.	

SAURABH SHARMA
MANAGER (ARCHITECT)

BRJU LAL
DY. GEN. MANAGER (ARCHITECT)

PROJECT TITLE & KEY PLAN:
AAHAR - 2023
LAYOUT PLAN: HALL 8, 9, 10 & 11
PRAGATI MAIDAN, NEW DELHI.